





© 2013 Essentra Components. All rights reserved Registered in England, Company No. 547495. Registered Office: Essentra plc Langford Locks, Kidlington, Oxford, OX5 1HX

Condition of Sale can be found on our website: essentra.com.

Essentra Components does not warrant that the files will be error free and may create new versions ("Upgrades") at any time, which may correct such errors. Essentra Components has no obligation to notify you of such upgrades. Any upgraded file will be published to the website, when it becomes available.

You are not permitted to load any of the files on to a network server for the purposes of distribution to one or more other computer(s) on that network or to effect such distribution. Essentra Components shall not be liable for any loss or damage whatsoever or however caused, arising directly or indirectly from the use of the files.

# **UNCONTROLLED COPY**

## APPROVED DRAWING

#### **UNLESS OTHERWISE STATED**

| ALL DIMENSIONS IN MM |   |  |  |  | DO NOT SCALE  |                                  |  |
|----------------------|---|--|--|--|---|----------------------------------|--|
| LINEAR TOLERANCE     |   |  |  |  | THIRD ANGLE PROJECTION  |                                  |  |
| >                    | <u>IZE</u><br>0-10<br>10-30<br>30-50                    | (0)<br>±0.5<br>±0.5                          | (0.0)<br>±0.15<br>±0.20                            | (0.00)<br>±0.10<br>±0.15                           | <b>+</b>  |                                  |  |
| >                    | 50-50<br>50-100<br>100-200<br>200-300<br>300-500<br>500 | ±0.5<br>±0.8<br>±1.5<br>±2.0<br>±3.0<br>±5.0 | ±0.30<br>±0.50<br>±0.80<br>±1.20<br>±2.00<br>±3.00 | ±0.20<br>±0.25<br>±0.40<br>±0.80<br>±1.00<br>±1.50 | ANGULAR TOLERANC<br>UNSPECIFIED RADII<br>DRAFT ANGLE 0.5 DE<br>DIMENSIONS IN PAR<br>ARE FOR REFERENCE | 0.25mm<br>EGREES<br>ENTHESIS ( ) |  |
| 1TEM CODE 20454043   |   |  |  |  | 10.03.2025  | CREATE<br>DATE                   |  |
| ង្គ 04M250150WFHNB   |   |  |  | PA66   | MATERIAL  |                                  |  |

HEX FLANGE NUT. M25 X 1.5 THRE

**BLACK** 

DWG. No.

20454043
























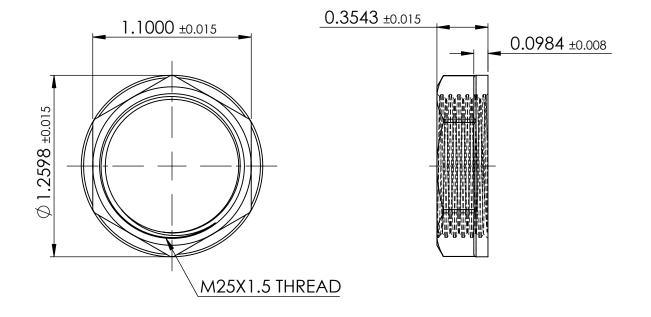





© 2013 Essentra Components. All rights reserved Registered in England, Company No. 547495. Registered Office: Essentra plc Langford Locks, Kidlington, Oxford, OX5 1HX

Condition of Sale can be found on our website: essentra.com.

Essentra Components does not warrant that the files will be error free and may create new versions ("Upgrades") at any time, which may correct such errors. Essentra Components has no obligation to notify you of such upgrades. Any upgraded file will be published to the website, when it becomes available.

You are not permitted to load any of the files on to a network server for the purposes of distribution to one or more other computer(s) on that network or to effect such distribution. Essentra Components shall not be liable for any loss or damage whatsoever or however caused, arising directly or indirectly from the use of the files.

## **UNCONTROLLED COPY**

#### APPROVED DRAWING

### LINII ESS OTHERWISE STATED

| UNLLSS OTTILK WISL STATED |                        |         |          |   |  |  |  |  |  |
|---------------------------|------------------------|---------|----------|---|--|--|--|--|--|
| ALL DIMENS                | DO NOT SCALE           |         |          |   |  |  |  |  |  |
| LINEA                     | THIRD ANGLE PROJECTION |         |          |   |  |  |  |  |  |
| <u>SIZE</u>               | (0.00)                 | (0.000) | (0.0000) |   |  |  |  |  |  |
| 0 - 0.394                 | ±0.020                 | ±0.006  | ±0.004   | ( <del>(</del> <del>(</del> <del>(</del> <del>(</del> ))) |  |  |  |  |  |
| >0.394 - 1.181            | ±0.020                 | ±0.008  | ±0.006   |   |  |  |  |  |  |
| >1.181 - 1.969            | ±0.020                 | ±0.012  | ±0.008   | <u>'</u>  |  |  |  |  |  |
| >1.969 - 3.937            | ±0.031                 | ±0.020  | ±0.010   | ANGULAR TOLERANCE   |  |  |  |  |  |
| >3.937 - 7.874            | ±0.059                 | ±0.031  | ±0.016   | ±0.5 DEGREES<br>UNSPECIFIED RADII 0.25mm                  |  |  |  |  |  |
| >7.874 - 11.811           | ±0.079                 | ±0.047  | ±0.031   | DRAFT ANGLE 0.5 DEGREES                                   |  |  |  |  |  |
| >11.811 - 19.685          | ±0.118                 | ±0.079  | ±0.039   | DIMENSIONS IN PARENTHESIS                                 |  |  |  |  |  |
| >19.685                   | ±0.197                 | ±0.118  | ±0.059   | ( ) ARE FOR REFERENCE ONLY                                |  |  |  |  |  |
| 1TEM CODE 20454           | 4043                   |         | 10.03.   | .2025 CREATE DATE   |  |  |  |  |  |
| □ 04M25015                | 0WFHN                  | РДКК    | MATERIA  |   |  |  |  |  |  |

COLOUR **BLACK** 

HEX FLANGE NUT. M25 X 1.5 THRE

DWG. No.

20454043





















