

PANEL THICKNESS	PANEL HOLE SIZE
3.2 ±0.1	2.3 ±0.1

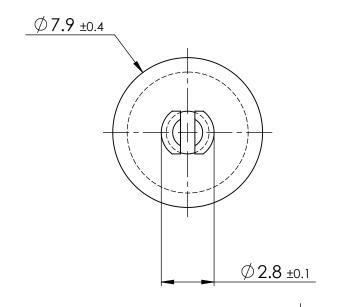

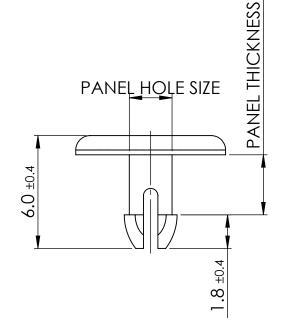





© 2013 Essentra Components. All rights reserved Registered in England, Company No. 547495. Registered Office: Essentra plc Langford Locks, Kidlington, Oxford, OX5 1HX

Condition of Sale can be found on our website: essentra.com.

Essentra Components does not warrant that the files will be error free and may create new versions ("Upgrades") at any time, which may correct such errors. Essentra Components has no obligation to notify you of such upgrades. Any upgraded file will be published to the website, when it becomes available.

You are not permitted to load any of the files on to a network server for the purposes of distribution to one or more other computer(s) on that network or to effect such distribution. Essentra Components shall not be liable for any loss or damage whatsoever or however caused, arising directly or indirectly from the use of the files.

# **UNCONTROLLED COPY**

### APPROVED DRAWING

### **UNLESS OTHERWISE STATED**

ALL DIMENSIONS IN MM					DO NOT SCALE		
	LINEAR TOLERANCE				THIRD ANGLE PRO	DJECTION	
>	<u>IZE</u> 0-10 10-30 30-50	(0) ±0.5 ±0.5 ±0.5	(0.0) ±0.15 ±0.20 ±0.30	(0.00) ±0.10 ±0.15 ±0.20	<b>+</b>	<del></del>	
> > > > >	50-100 100-200 200-300 300-500 500	±0.5 ±0.8 ±1.5 ±2.0 ±3.0 ±5.0	±0.30 ±0.50 ±0.80 ±1.20 ±2.00 ±3.00	±0.20 ±0.25 ±0.40 ±0.80 ±1.00 ±1.50	ANGULAR TOLERANCE ± UNSPECIFIED RADII 0.25 DRAFT ANGLE 0.5 DEGRI DIMENSIONS IN PARENT ARE FOR REFERENCE ON	5mm EES HESIS ( ) ILY	
ITEM	TTEM CODE 20488048			11/03/2025	CREATE DATE		
111	070150	00 F D				MATERIAL	

27PIF0035B PA66 COLOUR **BLACK** FINISH

PUSH IN FASTENER. .089 HOLE. .

DWG. No.

20488048


























PANEL THICKNESS	PANEL HOLE SIZE		
0.125 ±0.005	0.089 ±0.005		

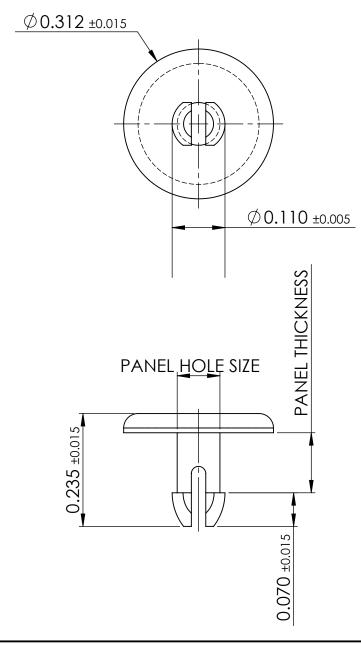





© 2013 Essentra Components. All rights reserved Registered in England, Company No. 547495. Registered Office: Essentra plc Langford Locks, Kidlington, Oxford, OX5 1HX

Condition of Sale can be found on our website: essentra.com.

Essentra Components does not warrant that the files will be error free and may create new versions ("Upgrades") at any time, which may correct such errors. Essentra Components has no obligation to notify you of such upgrades. Any upgraded file will be published to the website, when it becomes available.

You are not permitted to load any of the files on to a network server for the purposes of distribution to one or more other computer(s) on that network or to effect such distribution. Essentra Components shall not be liable for any loss or damage whatsoever or however caused, arising directly or indirectly from the use of the files.

## **UNCONTROLLED COPY**

### APPROVED DRAWING

## LINI ESS OTHERWISE STATED

	ONLESS OTTLINAISE STATED							
	ALL DIMENS	DO NOT SCALE						
	LINEA	R TOLE		THIRD ANGLE PROJECTION				
SIZ	<u>ZE</u>	(0.00)	(0.000)	(0.0000)				
0	- 0.394	±0.020	±0.006	±0.004	( <del>(</del> <del>()</del> <del>)</del> + - +			
>0	).394 - 1.181	±0.020	±0.008	±0.006				
>1	181 - 1.969	±0.020	±0.012	±0.008	<u>'</u>			
>1	969 - 3.937	±0.031	±0.020	±0.010	ANGULAR TOLERANCE ±0.5 DEGREES			
>3	3.937 - 7.874	±0.059	±0.031	±0.016	UNSPECIFIED RADII 0.25mm			
>7	7.874 - 11.811	±0.079	±0.047	±0.031	DRAFT ANGLE 0.5 DEGREES			
>1	1.811 - 19.685	±0.118	±0.079	±0.039	DIMENSIONS IN PARENTHESIS			
	.9.685	±0.197	±0.118	±0.059	( ) ARE FOR REFERENCE ONLY			
ITEN	1TEM CODE 20488048				/2025 CREATE DATE			
ODE	27PIF0035	3		PA66	MATERIAL			

COLOUR **BLACK** 

PUSH IN FASTENER. .089 HOLE. .

DWG. No.

20488048























